



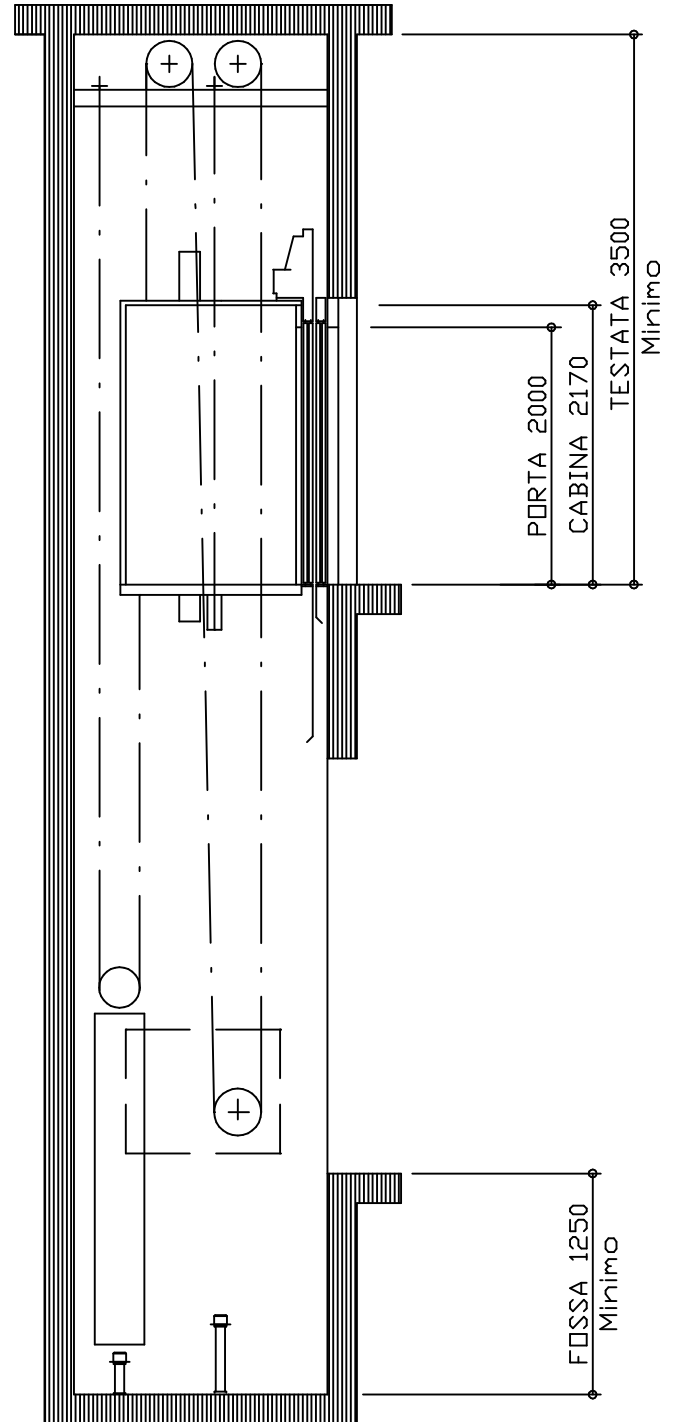

# SERIE

## \*LME 2001\*

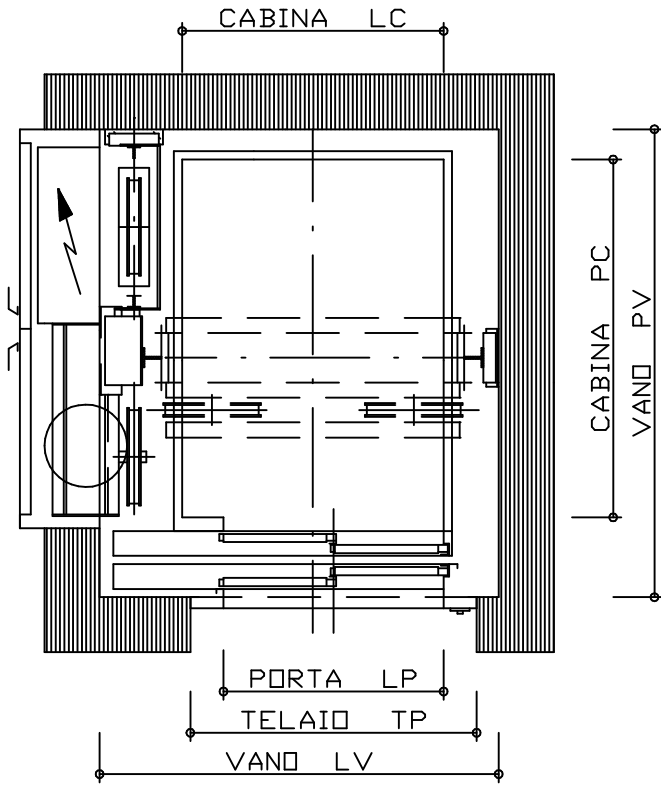

NUOVA COSTRUZIONE NON RESIDENZIALI

NUOVA COSTRUZIONE RESIDENZIALI

	LP	TP	LV	PV	LC	PC
450 Kg. 6 PERSONE	800	1100	1600	1700	950	1300
630 Kg. 8 PERSONE	800	1100	1750	1800	1100	1400
1000 Kg. 13 PERSONE	900	1200	2050	2000	1400	1600