



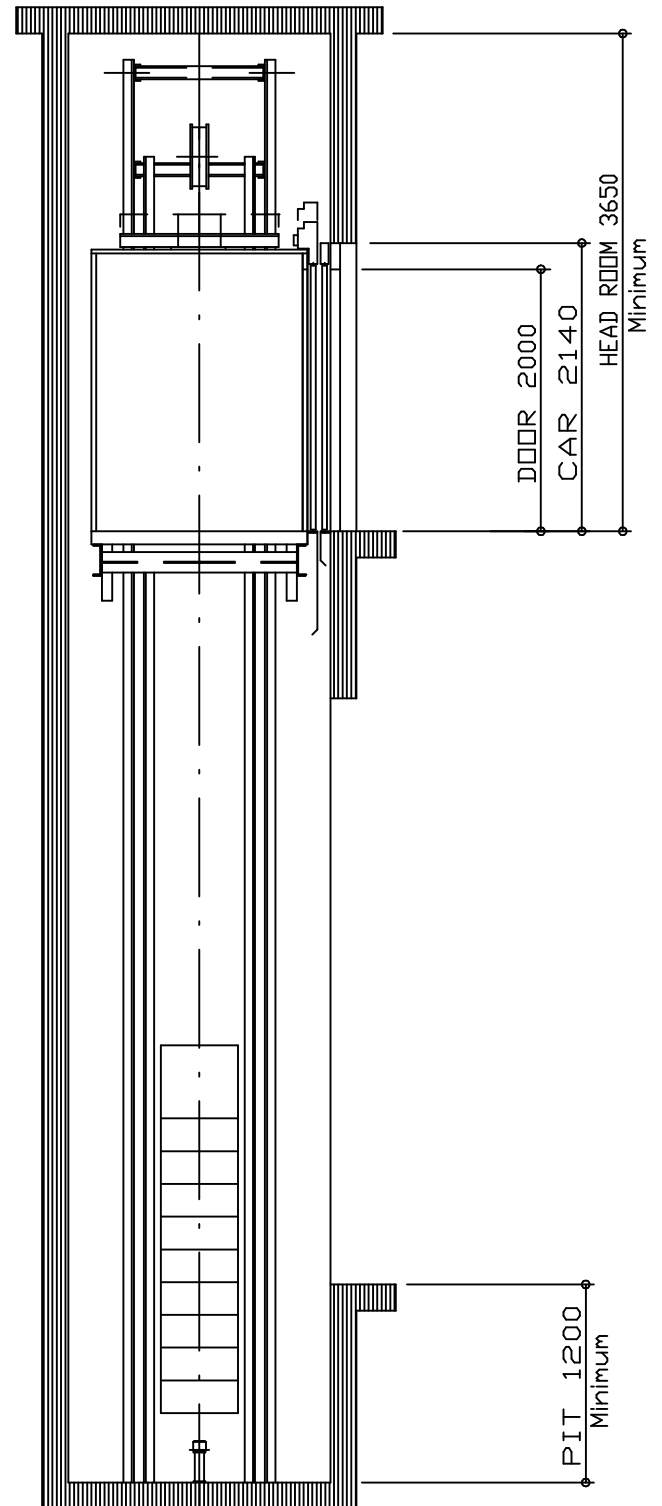

# SERIES \*SLM 2001\*

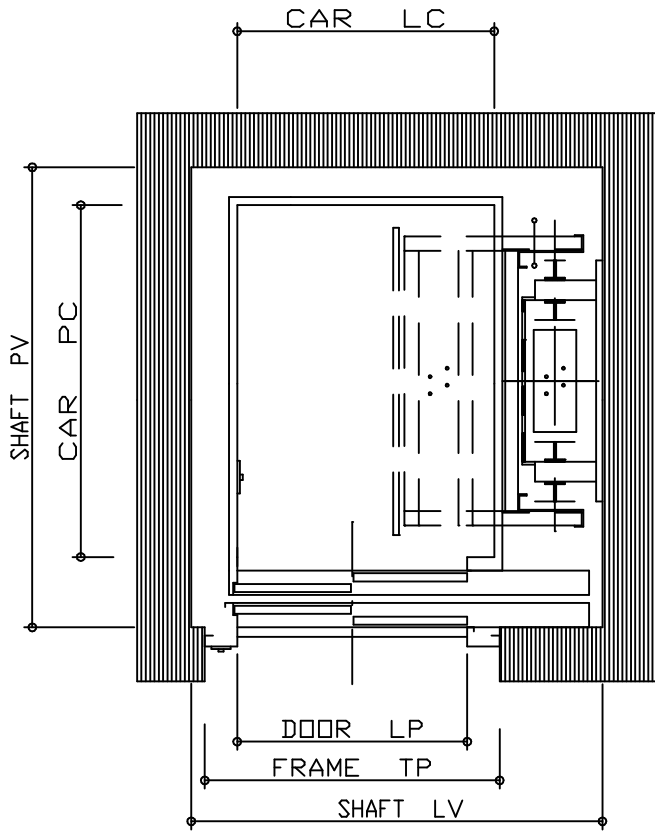

NEW COMMERCIAL BUILDINGS

NEW RESIDENTIAL BUILDINGS

EXISTING BUILDINGS

	LP	TP	LV	PV	LC	PC
320 Kg. 4 PERSONS	750	1050	1400	1400	900	1000
450 Kg. 6 PERSONS	800	1100	1500	1700	950	1300
630 Kg. 8 PERSONS	800	1100	1650	1800	1100	1400
900 Kg. 12 PERSONS	900	1200	1950	1900	1400	1500